

H

G

F



E

D

C

B

A

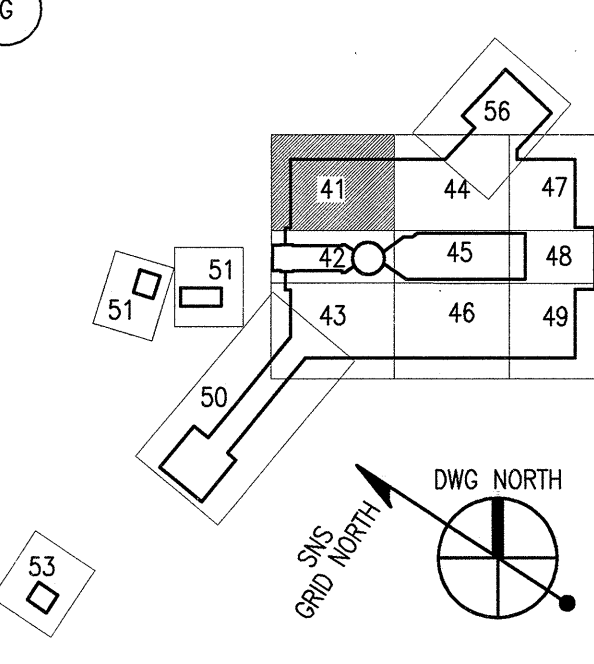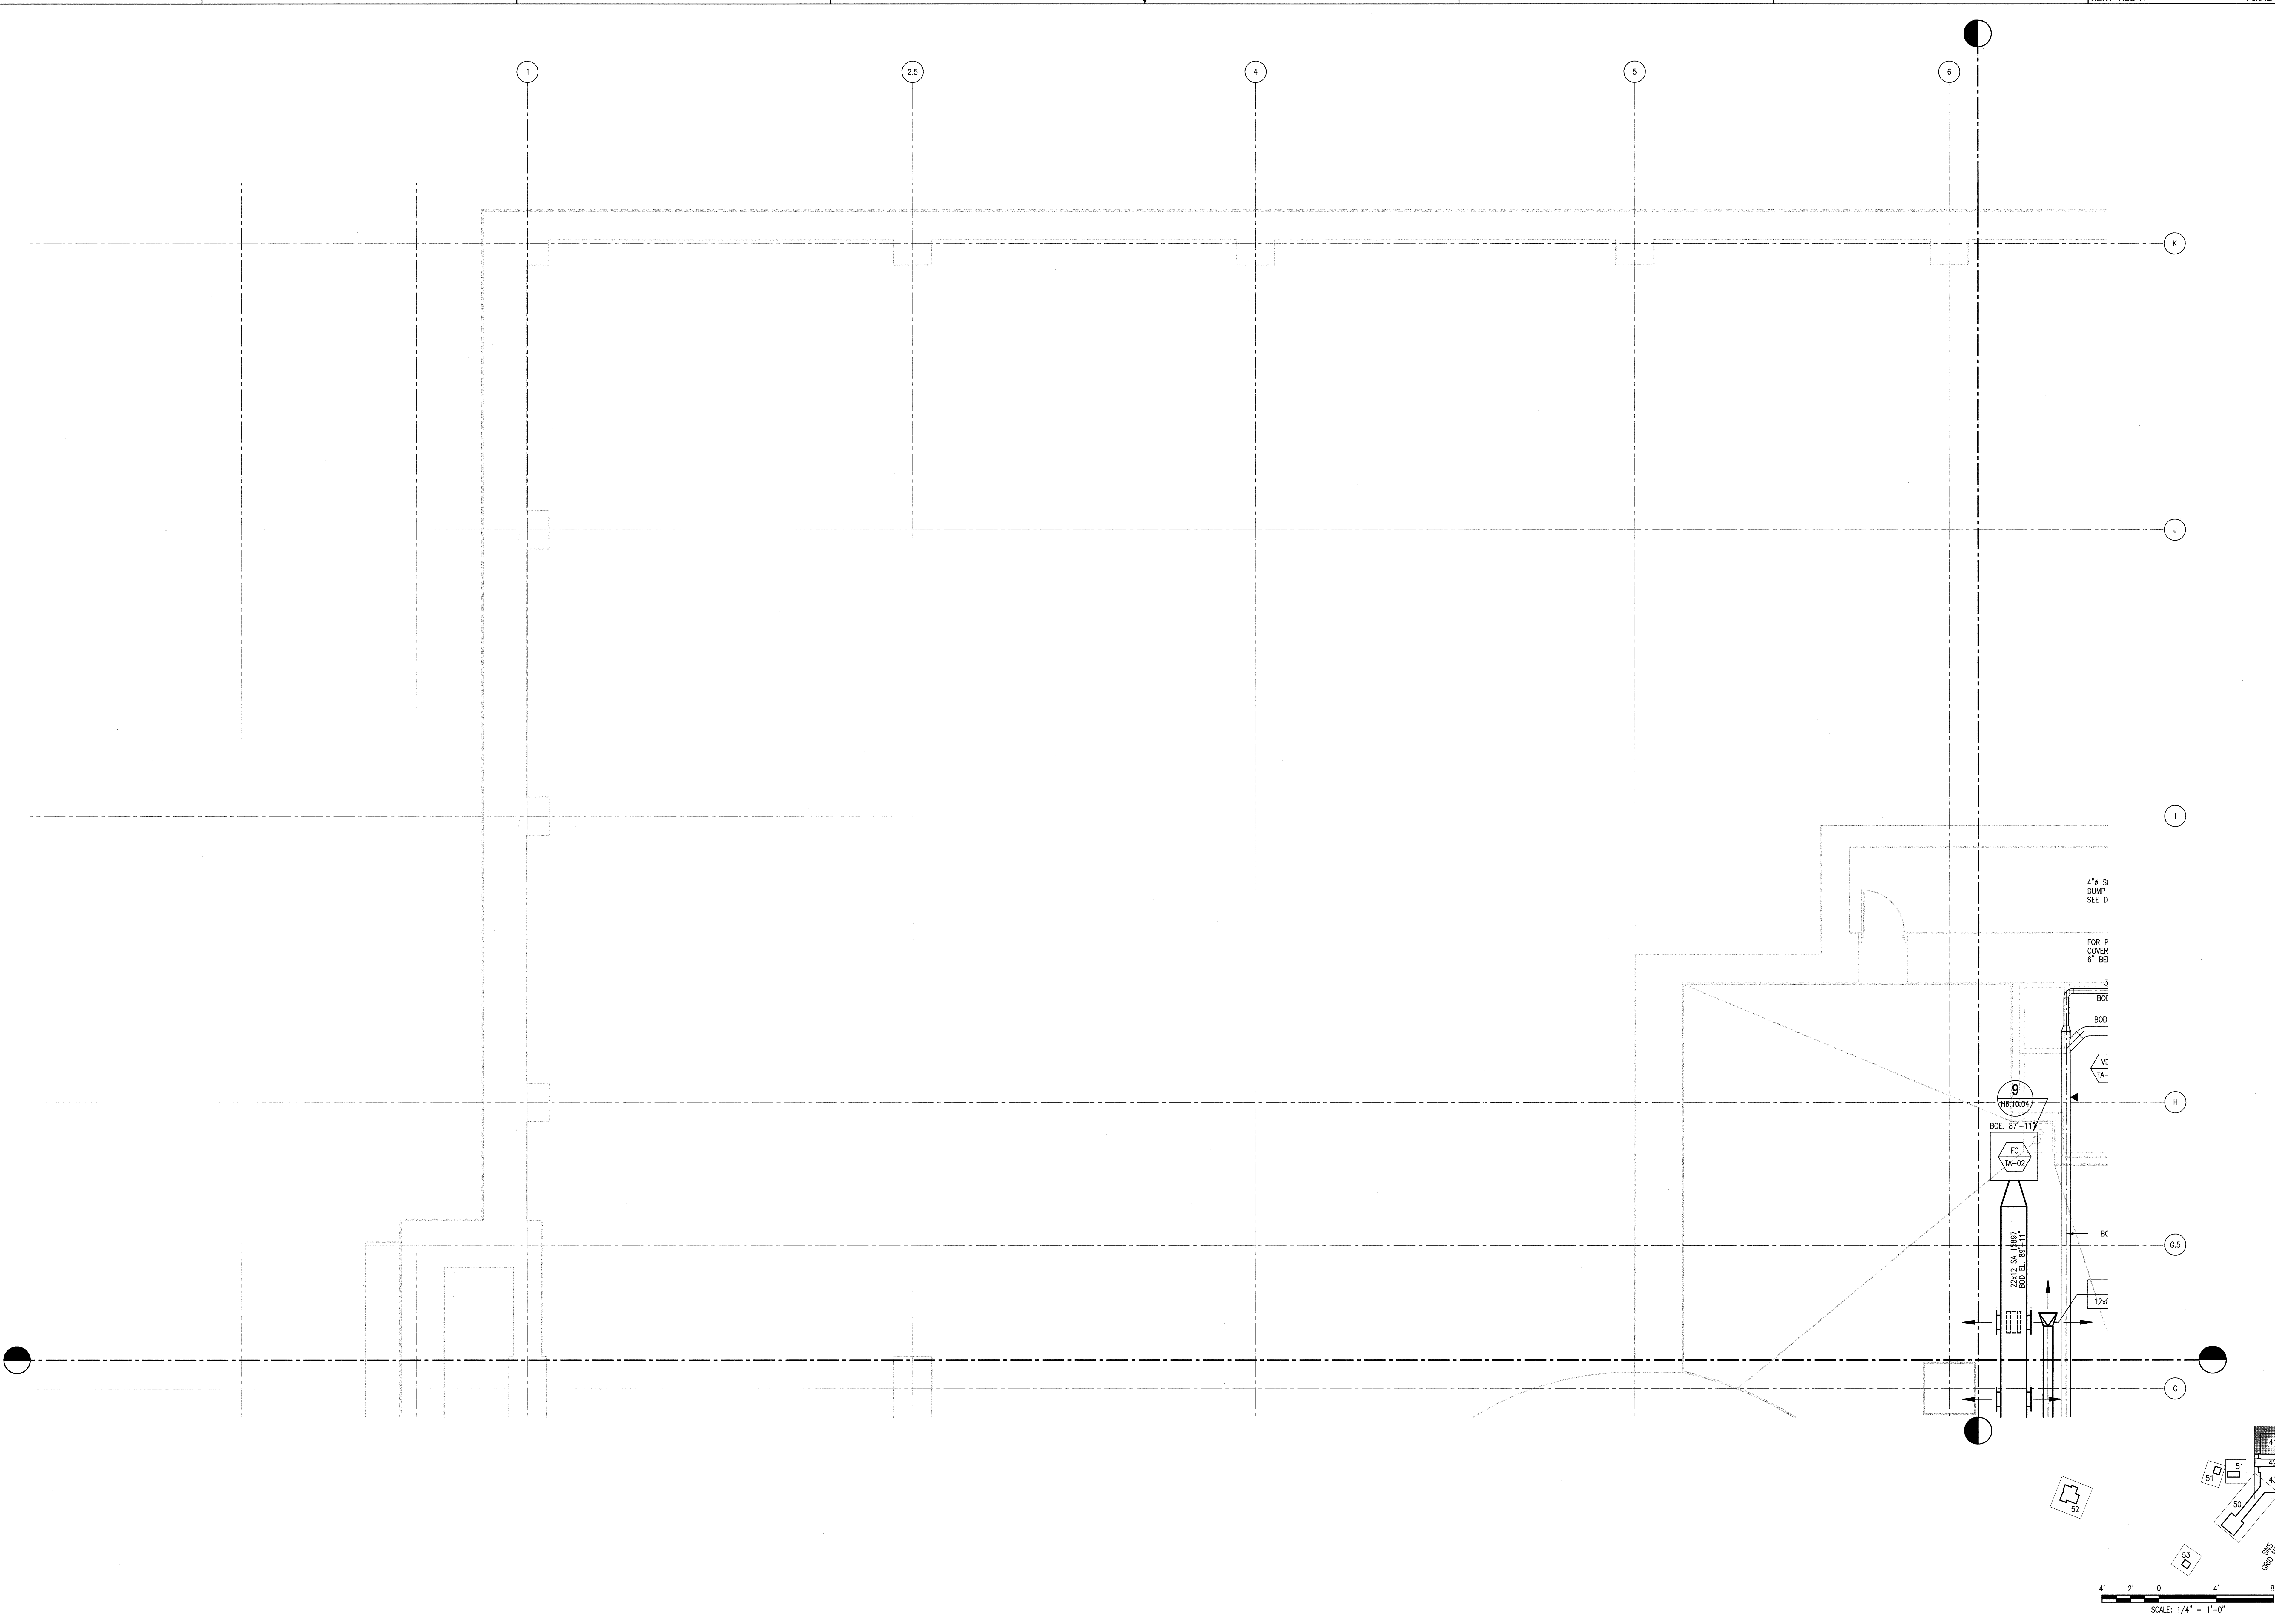

108030700-H8E-8700-A047

Knight Jacobs

Knight/Jacobs Joint Venture
701 Sorbors Road, MS 8253
Oak Ridge, TN 37830
865-241-9433
Fax 865-241-3400

KNIGHT
Knight Advanced Technology
548 West Broadway Street
Chicago, IL 60611

Oak Ridge National Laboratory
managed for the DEPARTMENT OF ENERGY under
U.S. GOVERNMENT CONTRACT DE-AC02-00OR22725
UT-BATTELLE, LLC, c/o Oak Ridge, Tennessee

PROJECT NAME:

SPALLATION NEUTRON SOURCE

TARGET BUILDING


HVAC FLOOR PLAN, BASEMENT

LEVEL B1, SECTOR 41

	1	48	49	50	BLDG	FL	SH.	OF	TYPE	CLASS
3	H	X	X	8	8700		1	1	P	
4	51	52	53	WBS						REV
	NC	NA		1.8.3.7						0

H2.B1.41

[illegible]

<p>NUMBER OF SECTION OR DETAIL</p>  <p>DRAWING ON WHICH SECTION OR DETAIL IS SHOWN OR TAKEN</p>	<p>THIS DOCUMENT CONTROLLED BY</p> <p>CHANGE CONTROL SYSTEM <u>3</u></p> <p>ENGINEERING PROCEDURE <u>SNS-ENG-6</u></p>
<p><u>SECTION AND DETAIL KEY</u></p>	

Doc: 11/12/2004
 Theme: TRAM